



SITE PLAN
SCALE 1:400

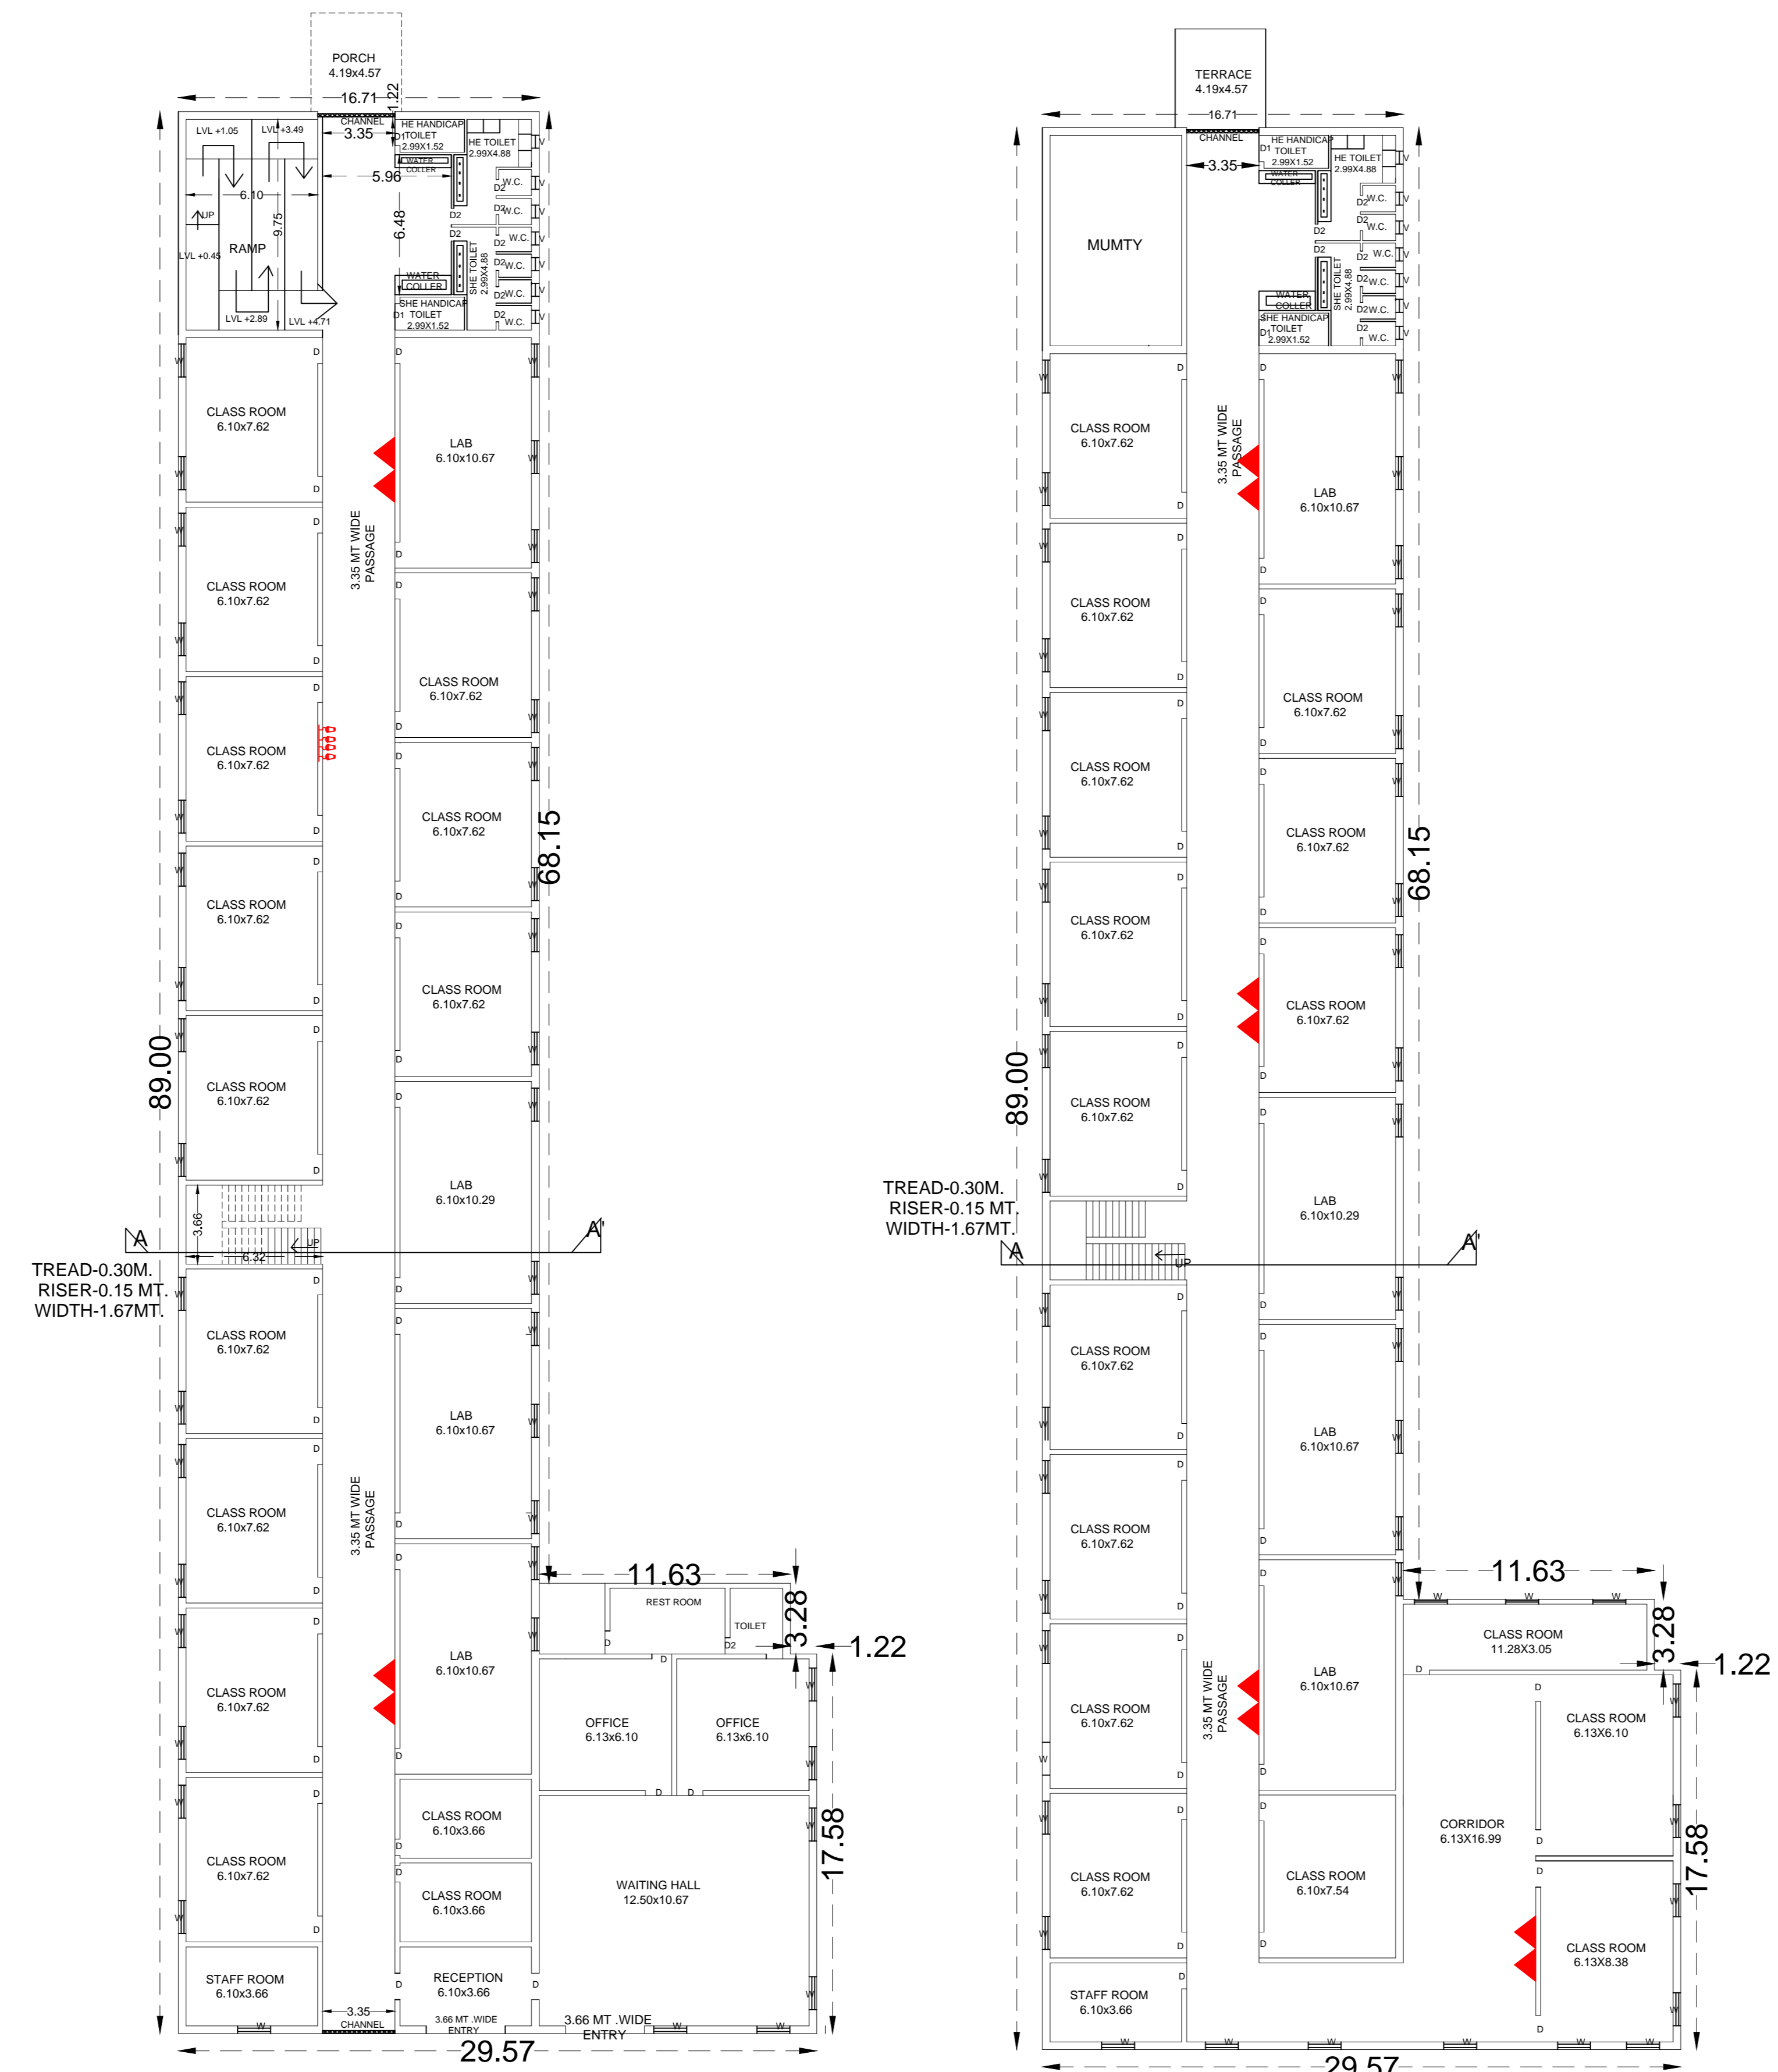


GROUND FLOOR PLAN


FIRST FLOOR PLAN

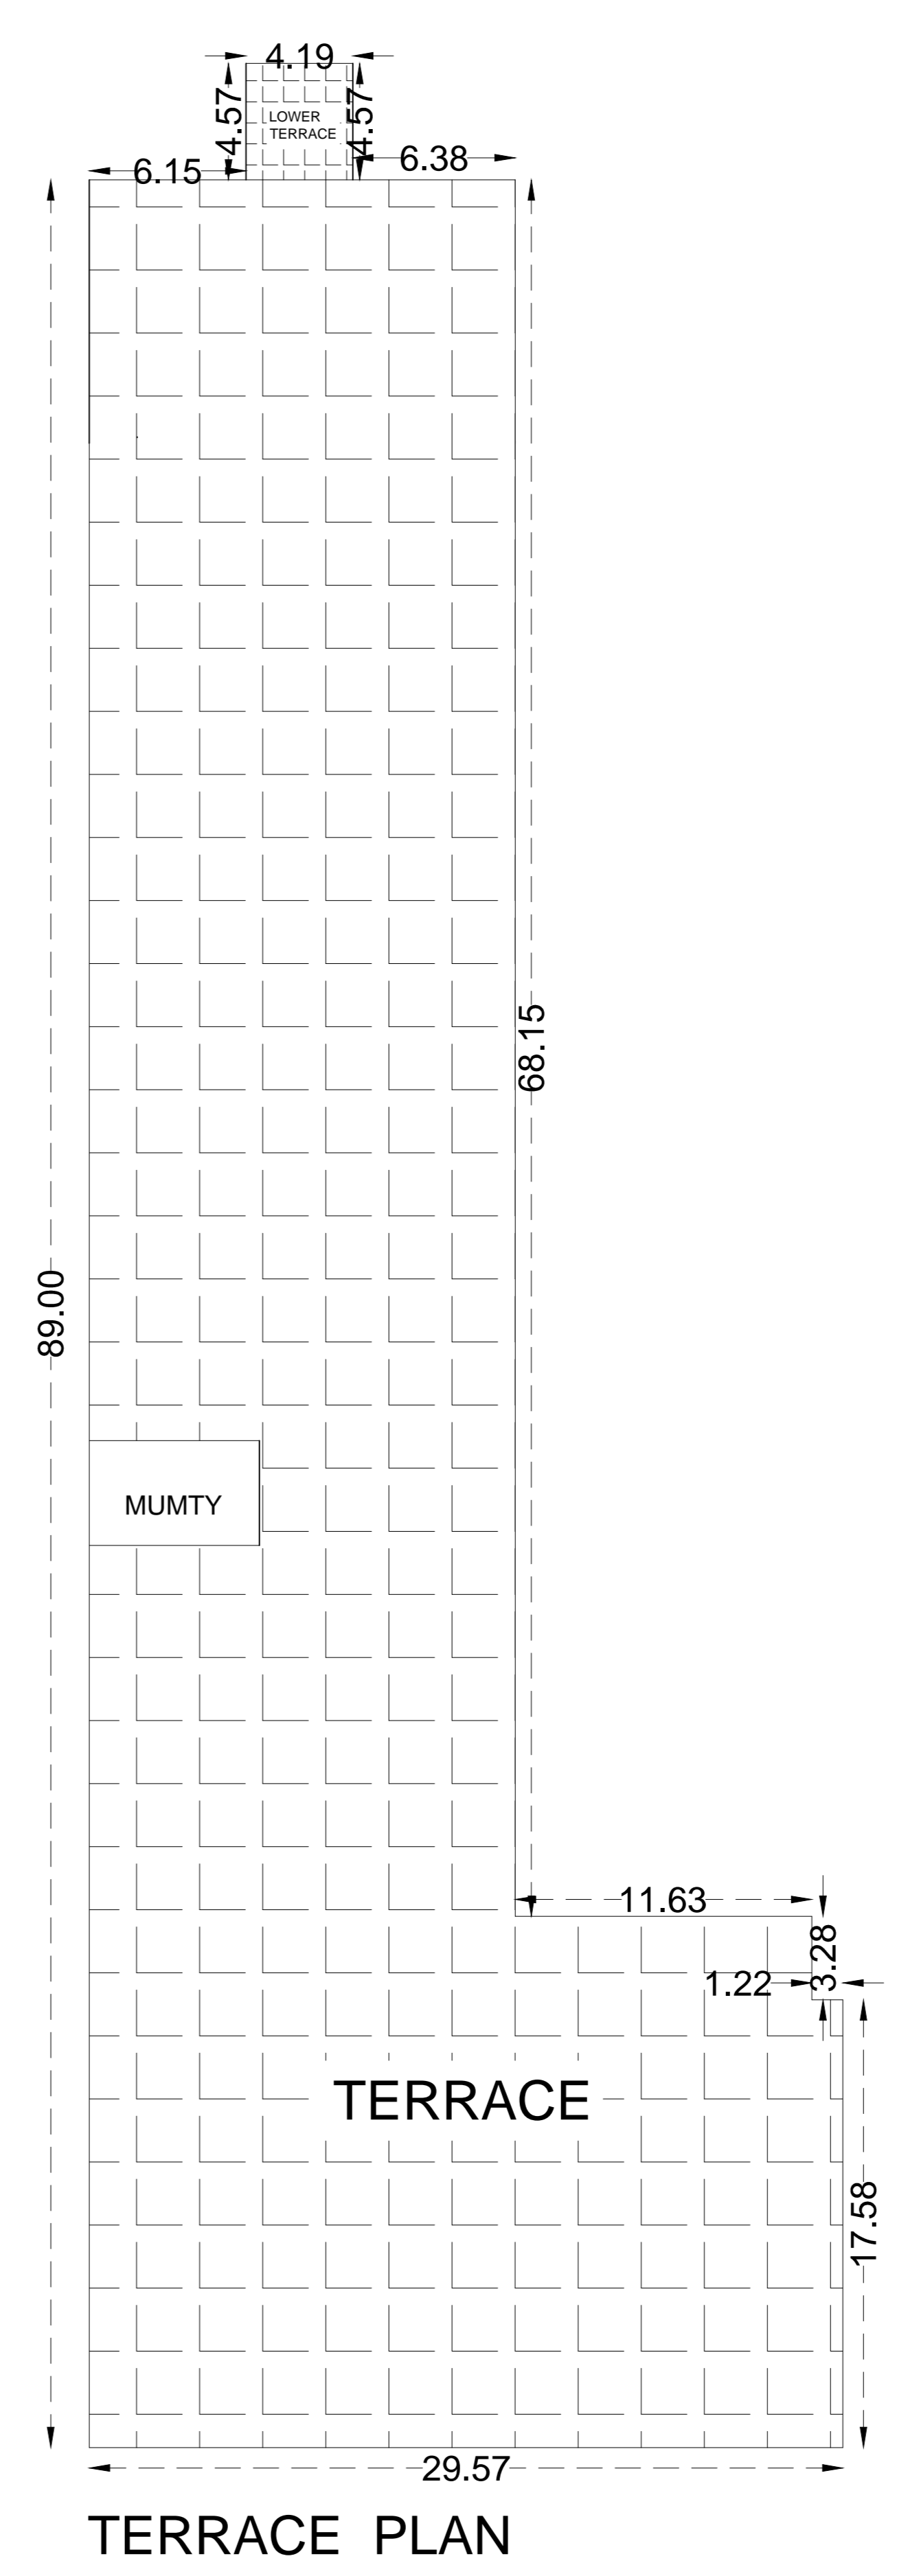


TERRACE PLAN

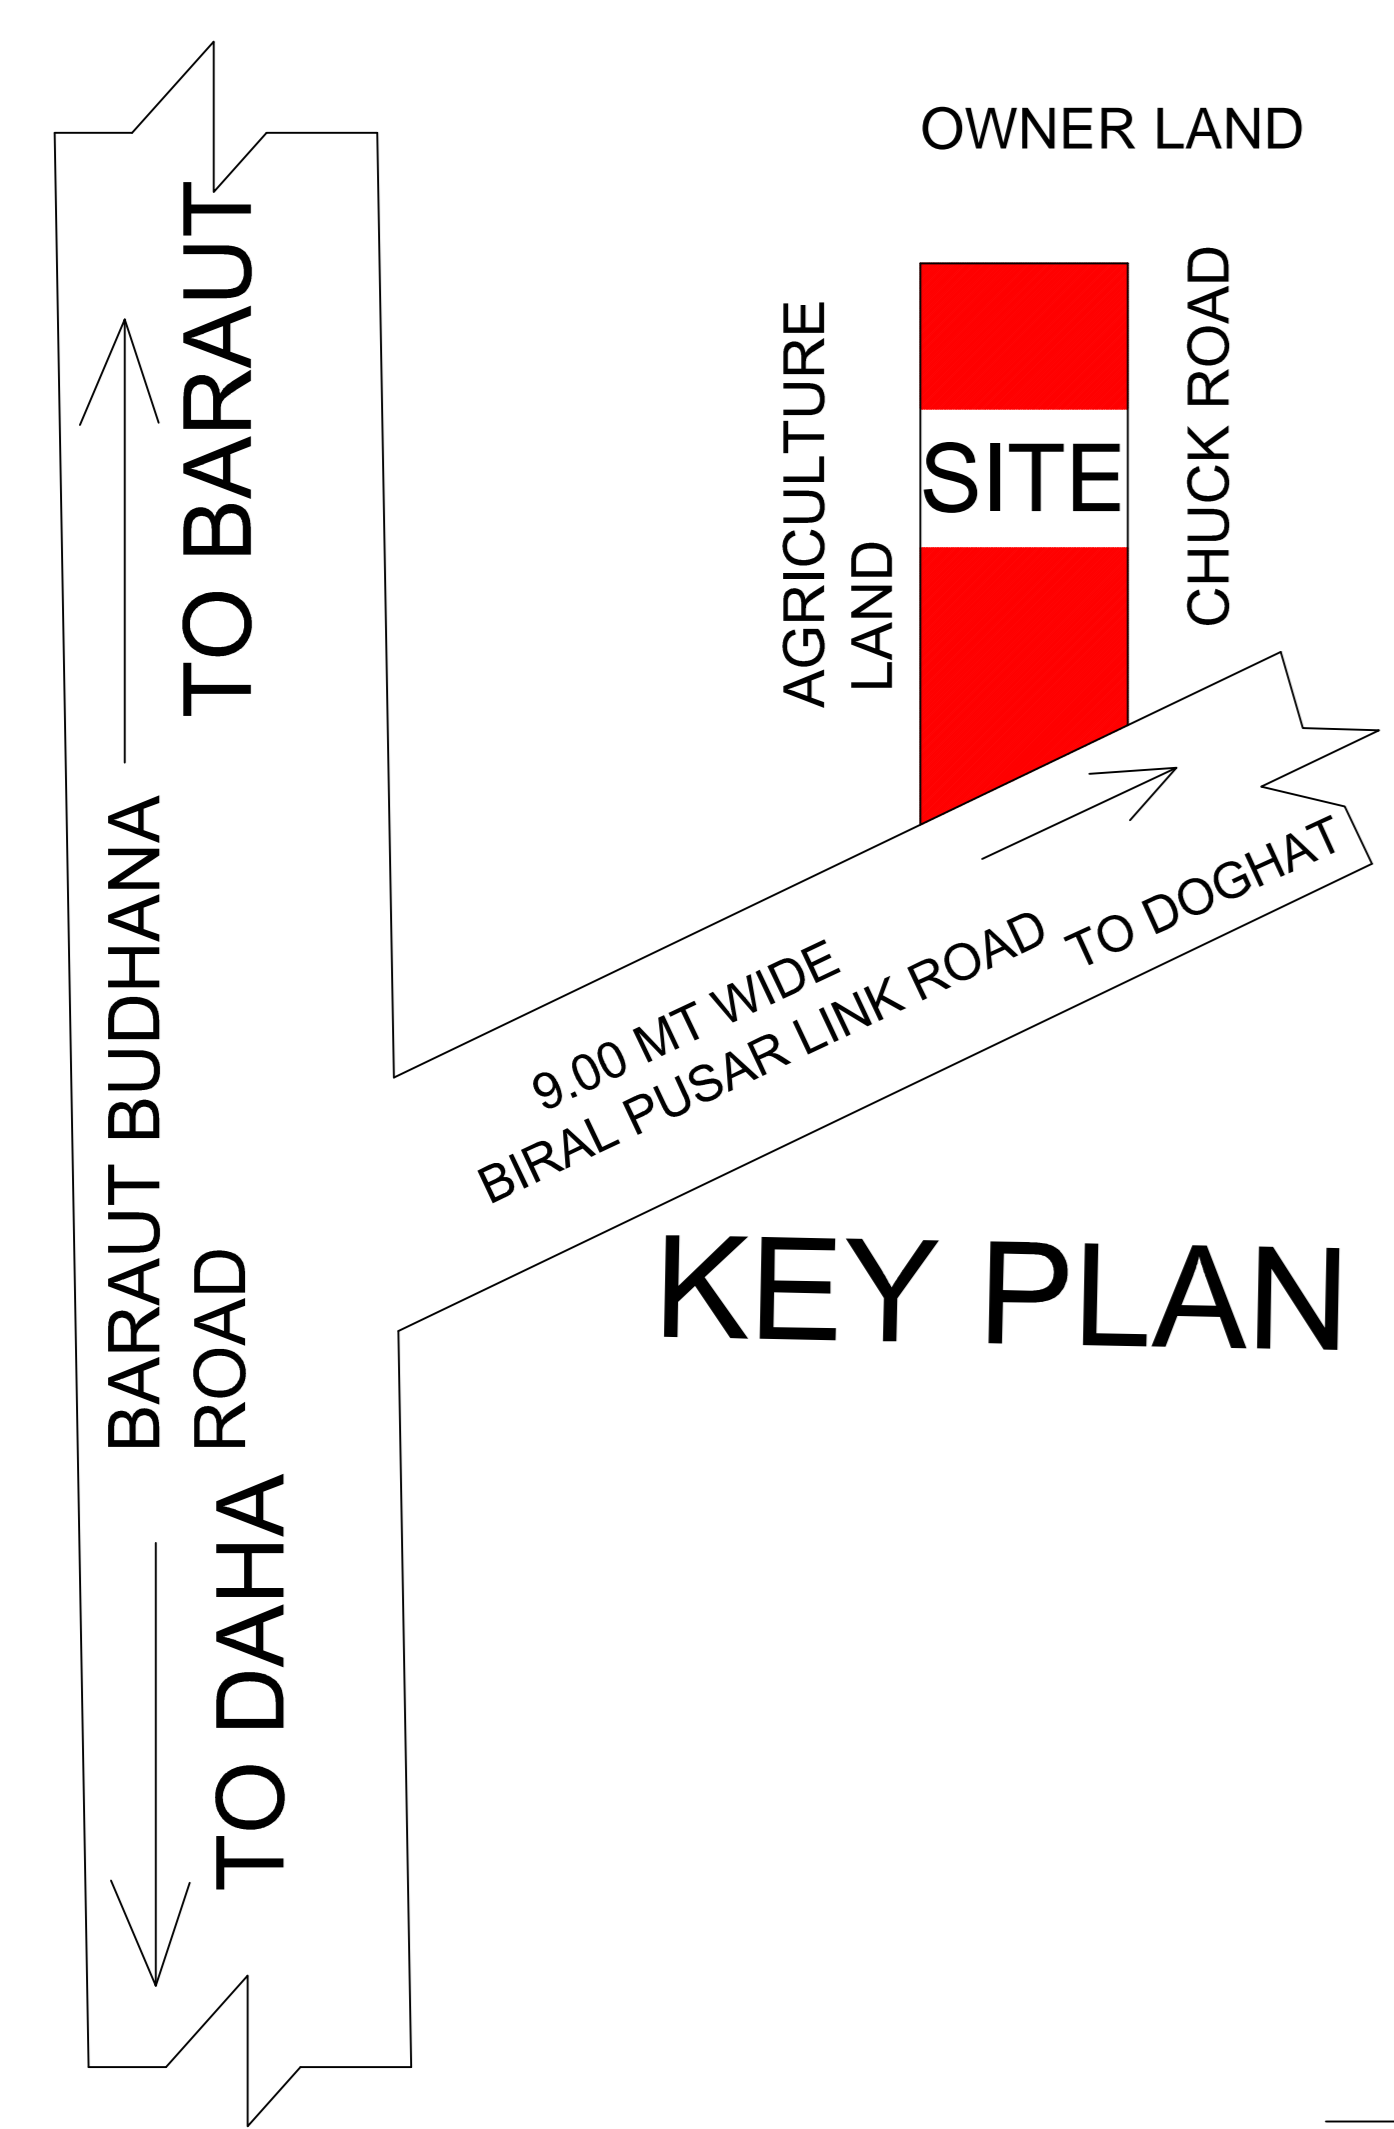


KEY PLAN

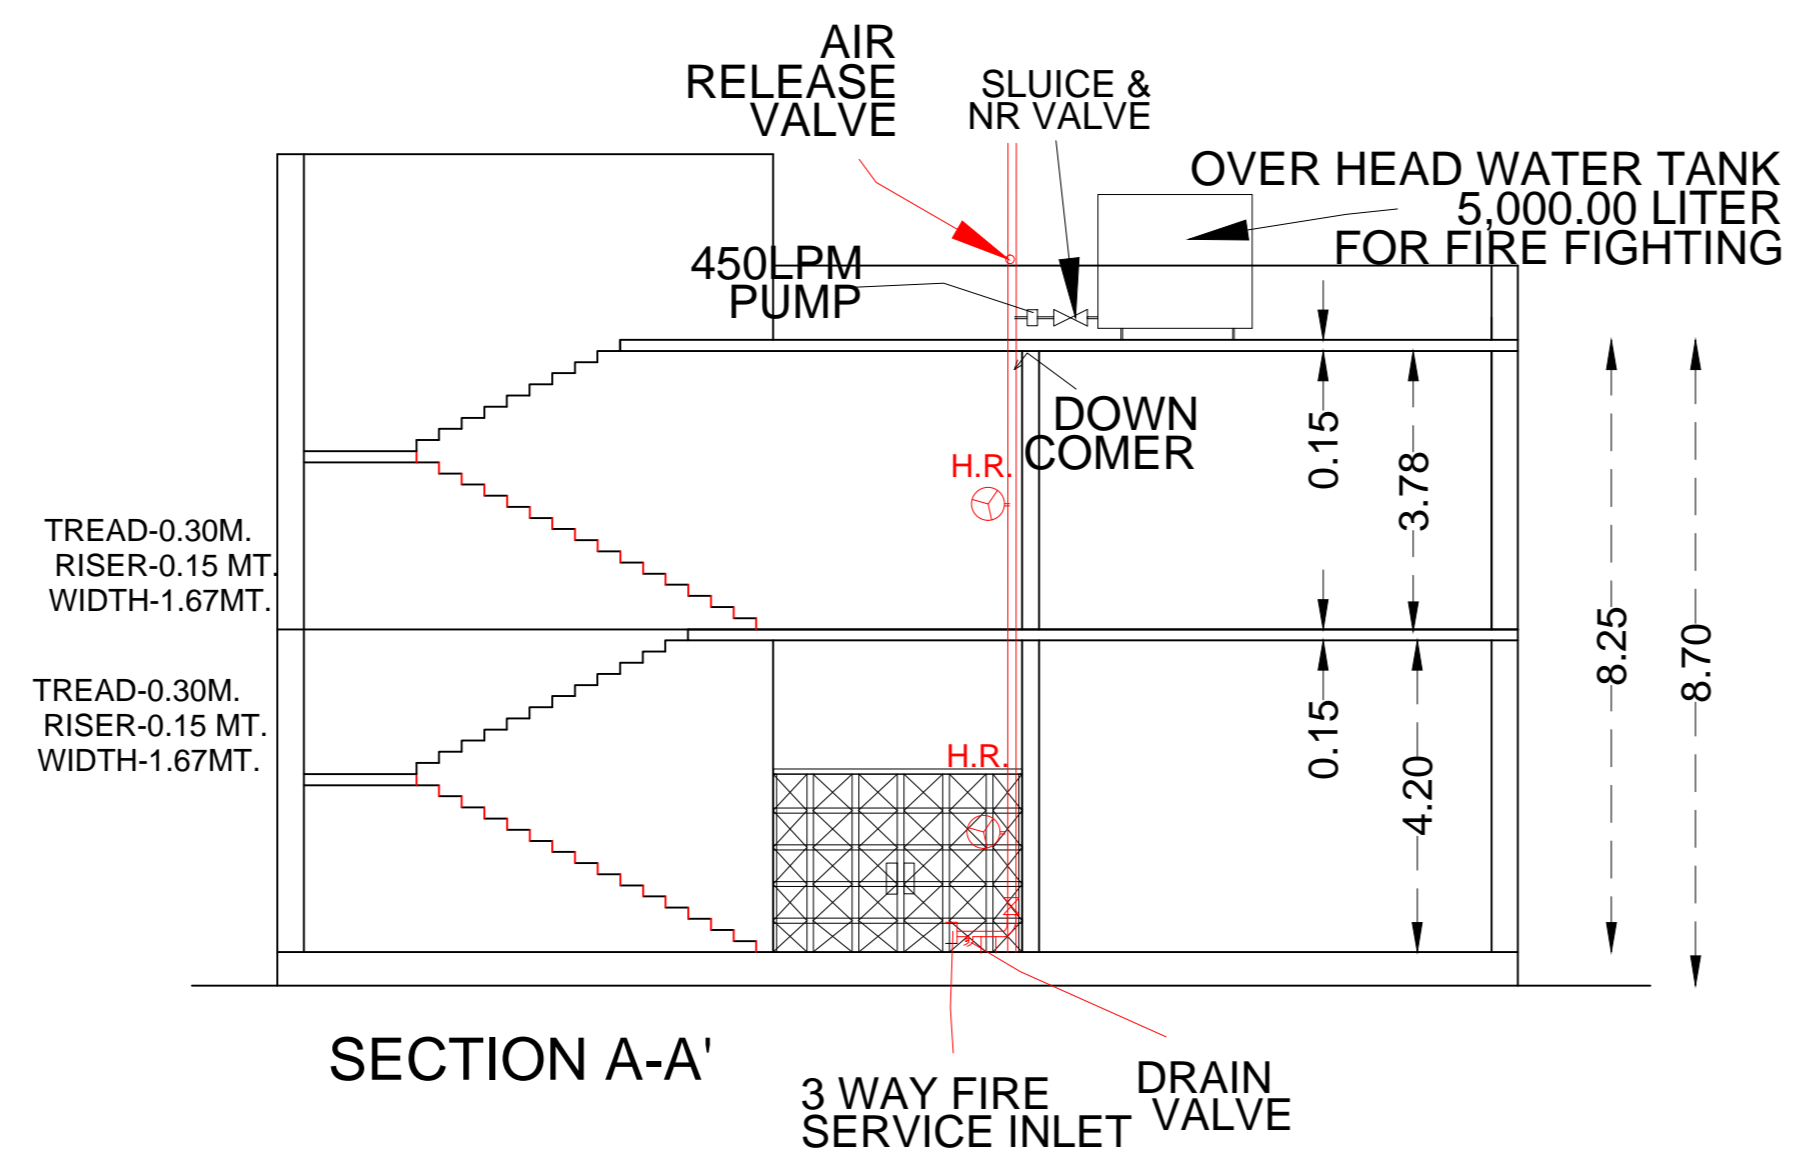


SECTION A-A'

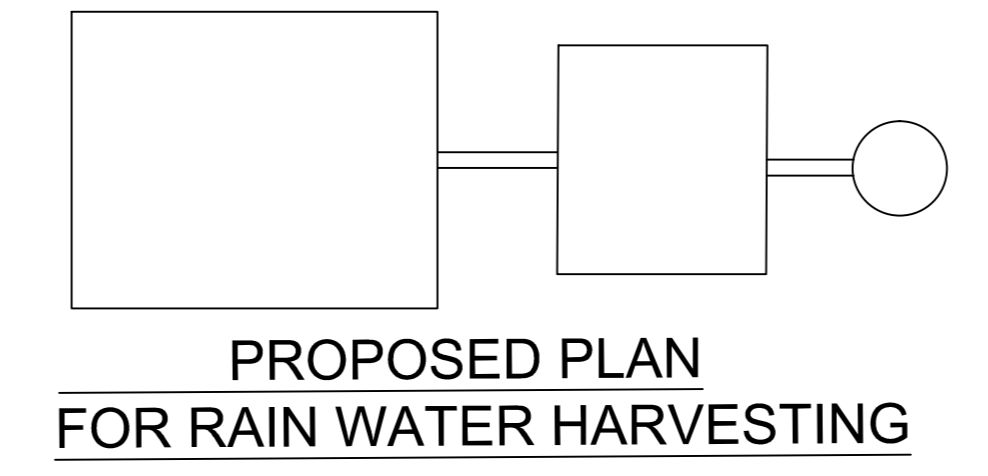


PROPOSED PLAN FOR RAIN WATER HARVESTING

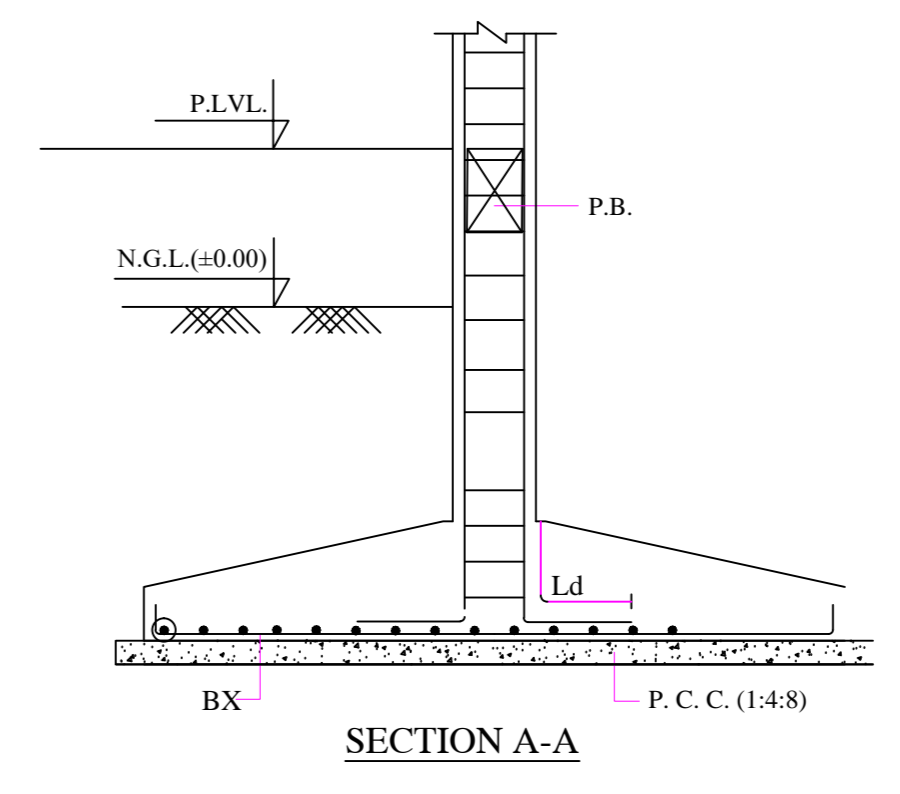

SECTION A-A

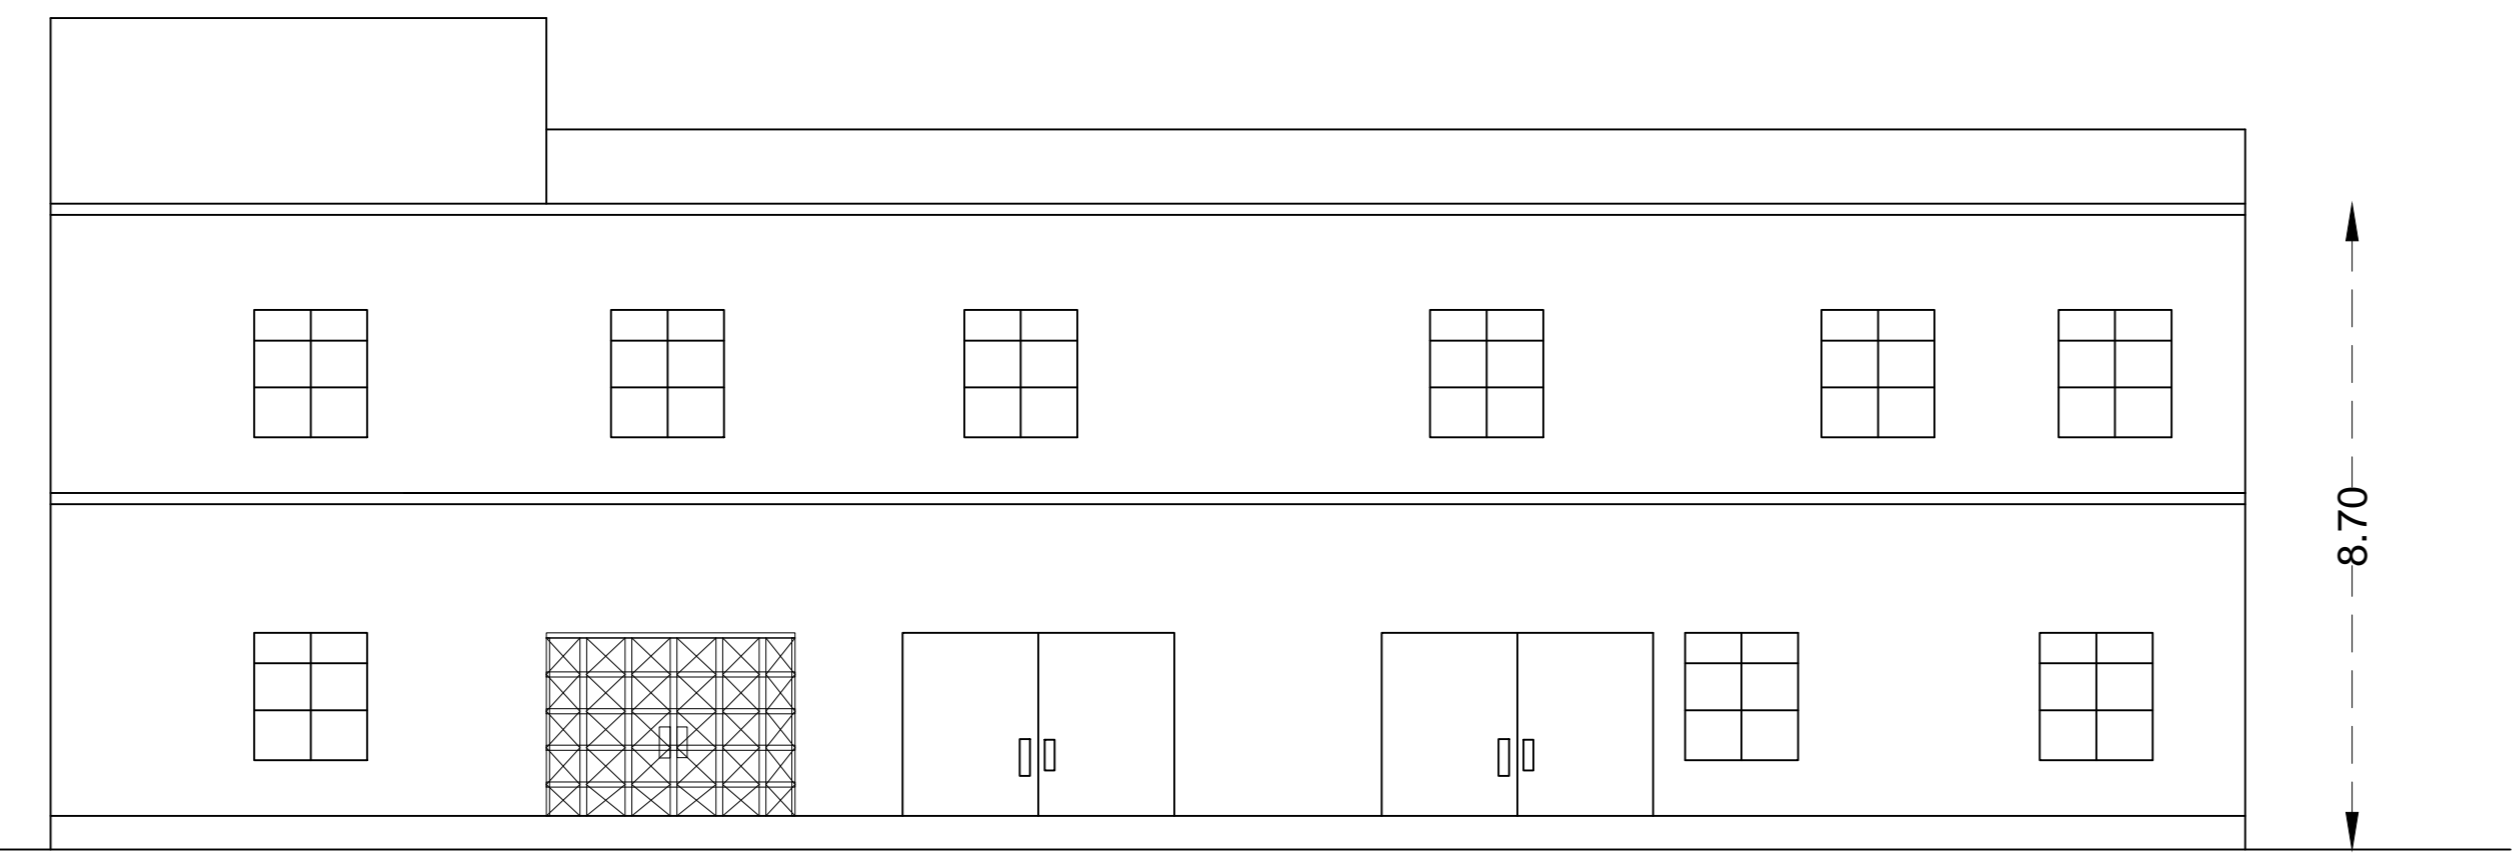

ELEVATION

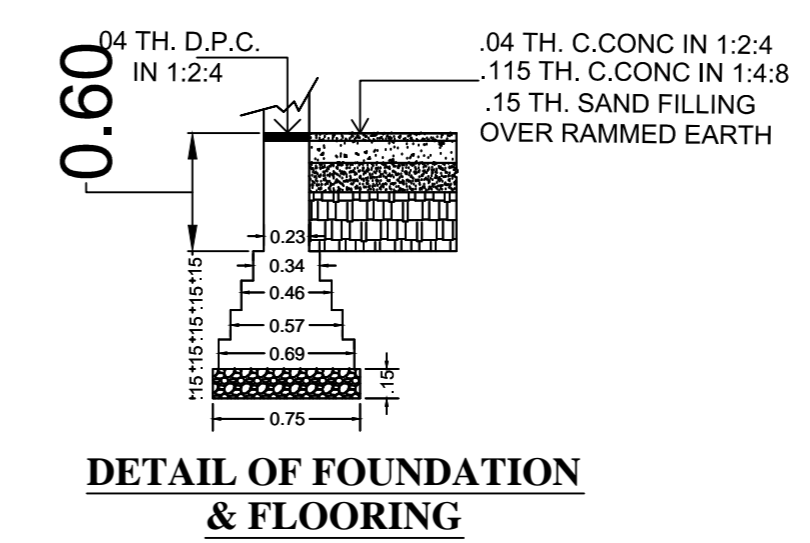

DETAIL OF FOUNDATION & FLOORING

OFFICE USE

AREA CHART -

TOTAL LAND AREA	8561.00 SQ.MT.
OPEN AREA ON G.F.	6,790.31 SQ.MT.
EXISTING.COVD. AREA OF G.F.	1582.57 SQ.MT.
RAMP/TOILET COVD AREA OF G.F.	188.12 SQ.MT.
TOTAL COVD AREA OF G.F.	1,770.69 SQ. MT.
EXISTING.COVD. AREA OF F.F.	1582.57 SQ.MT.
RAMP/TOILET COVD AREA OF F.F.	168.96 SQ.MT.
TOTAL COVD AREA OF F.F.	1,751.53 SQ. MT.
EXISTING.COVD. AREA OF MUMTY	27.49 SQ.MT.
TOTAL COVD. AREA WITHOUT MUMTY	3,522.22 SQ.MT.
TOTAL COVD. AREA WITH MUMTY	3,549.71 SQ.MT.
EXISTING.F.A.R.	0.41
GROUND COVERAGE-	20.68%

DOOR/WINDOWS SCHEDULE

D-- 1.20 X 2.55	W -- 1.52X1.80
D1-1.20X2.10	D2-0.75X2.10 V-- 0.60 X 0.90


SPECIFICATION

1. ALL DIMENSIONS ARE IN MILLIMETERS
2. LEAN CONCRETE - P.C.C. 1:5:10
3. WALL - 1st. CLASS BW IN 1:6 C.MORTAR
4. ROOF & SLAB - R.C.C. 1:2:4
5. STAIR - R.C.C. 1:2:4
6. LINTEL BEND - 150 MM TH. R.C.C. 1:2:4

STAIRCASE DETAIL
TREAD-0.30M. RISER-0.15 MT., WIDTH-1.67MT.

FIRE SAFETY LEGEND

FIRE PROVISION AS PER N.B.C.	
SYMBOL	
	FIRE EXTINGUISHER
	FIRE BUCKET
	H.R. HOSE REEL
	450 LPM PUMP
	SLUICE & NON RETURN VALVE
	RAIN WATER PIPE

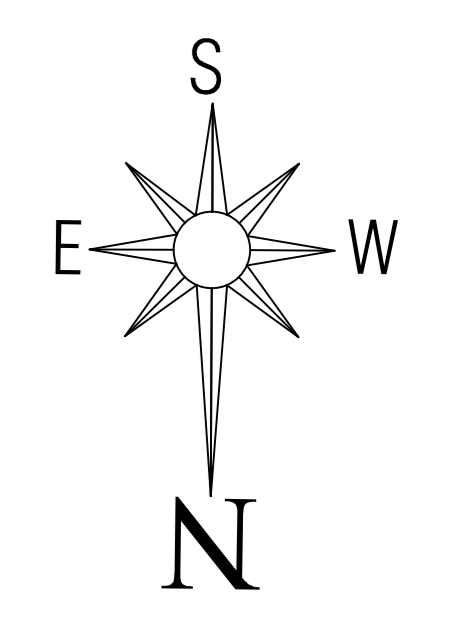

TITLE -

EXISTING EDUCATIONAL BUILDING PLAN OF SHRI RAM PUBLIC SCHOOL DOGHAT
SITE AT - KHASRA NO - 1862 ,1864, PUSAR - BIRAL LINK ROAD , MOJA DOGHAT , TEH BARAUT, DISTT -BAGHPAT,U.P.
TO RUN BY - BABA RAM SINGH MEMORIAL TRUST BARAUT

[OWNER'S SIGNATURE] -

DRAWN BY -

For Baba Ram Singh Memorial Trust

Praveen Kumar, Jash
Civil Engineer
License No. BEKGA-SUP-01
Sandhvi Road, Baraut (Baghpat)
U.P. 20031609